




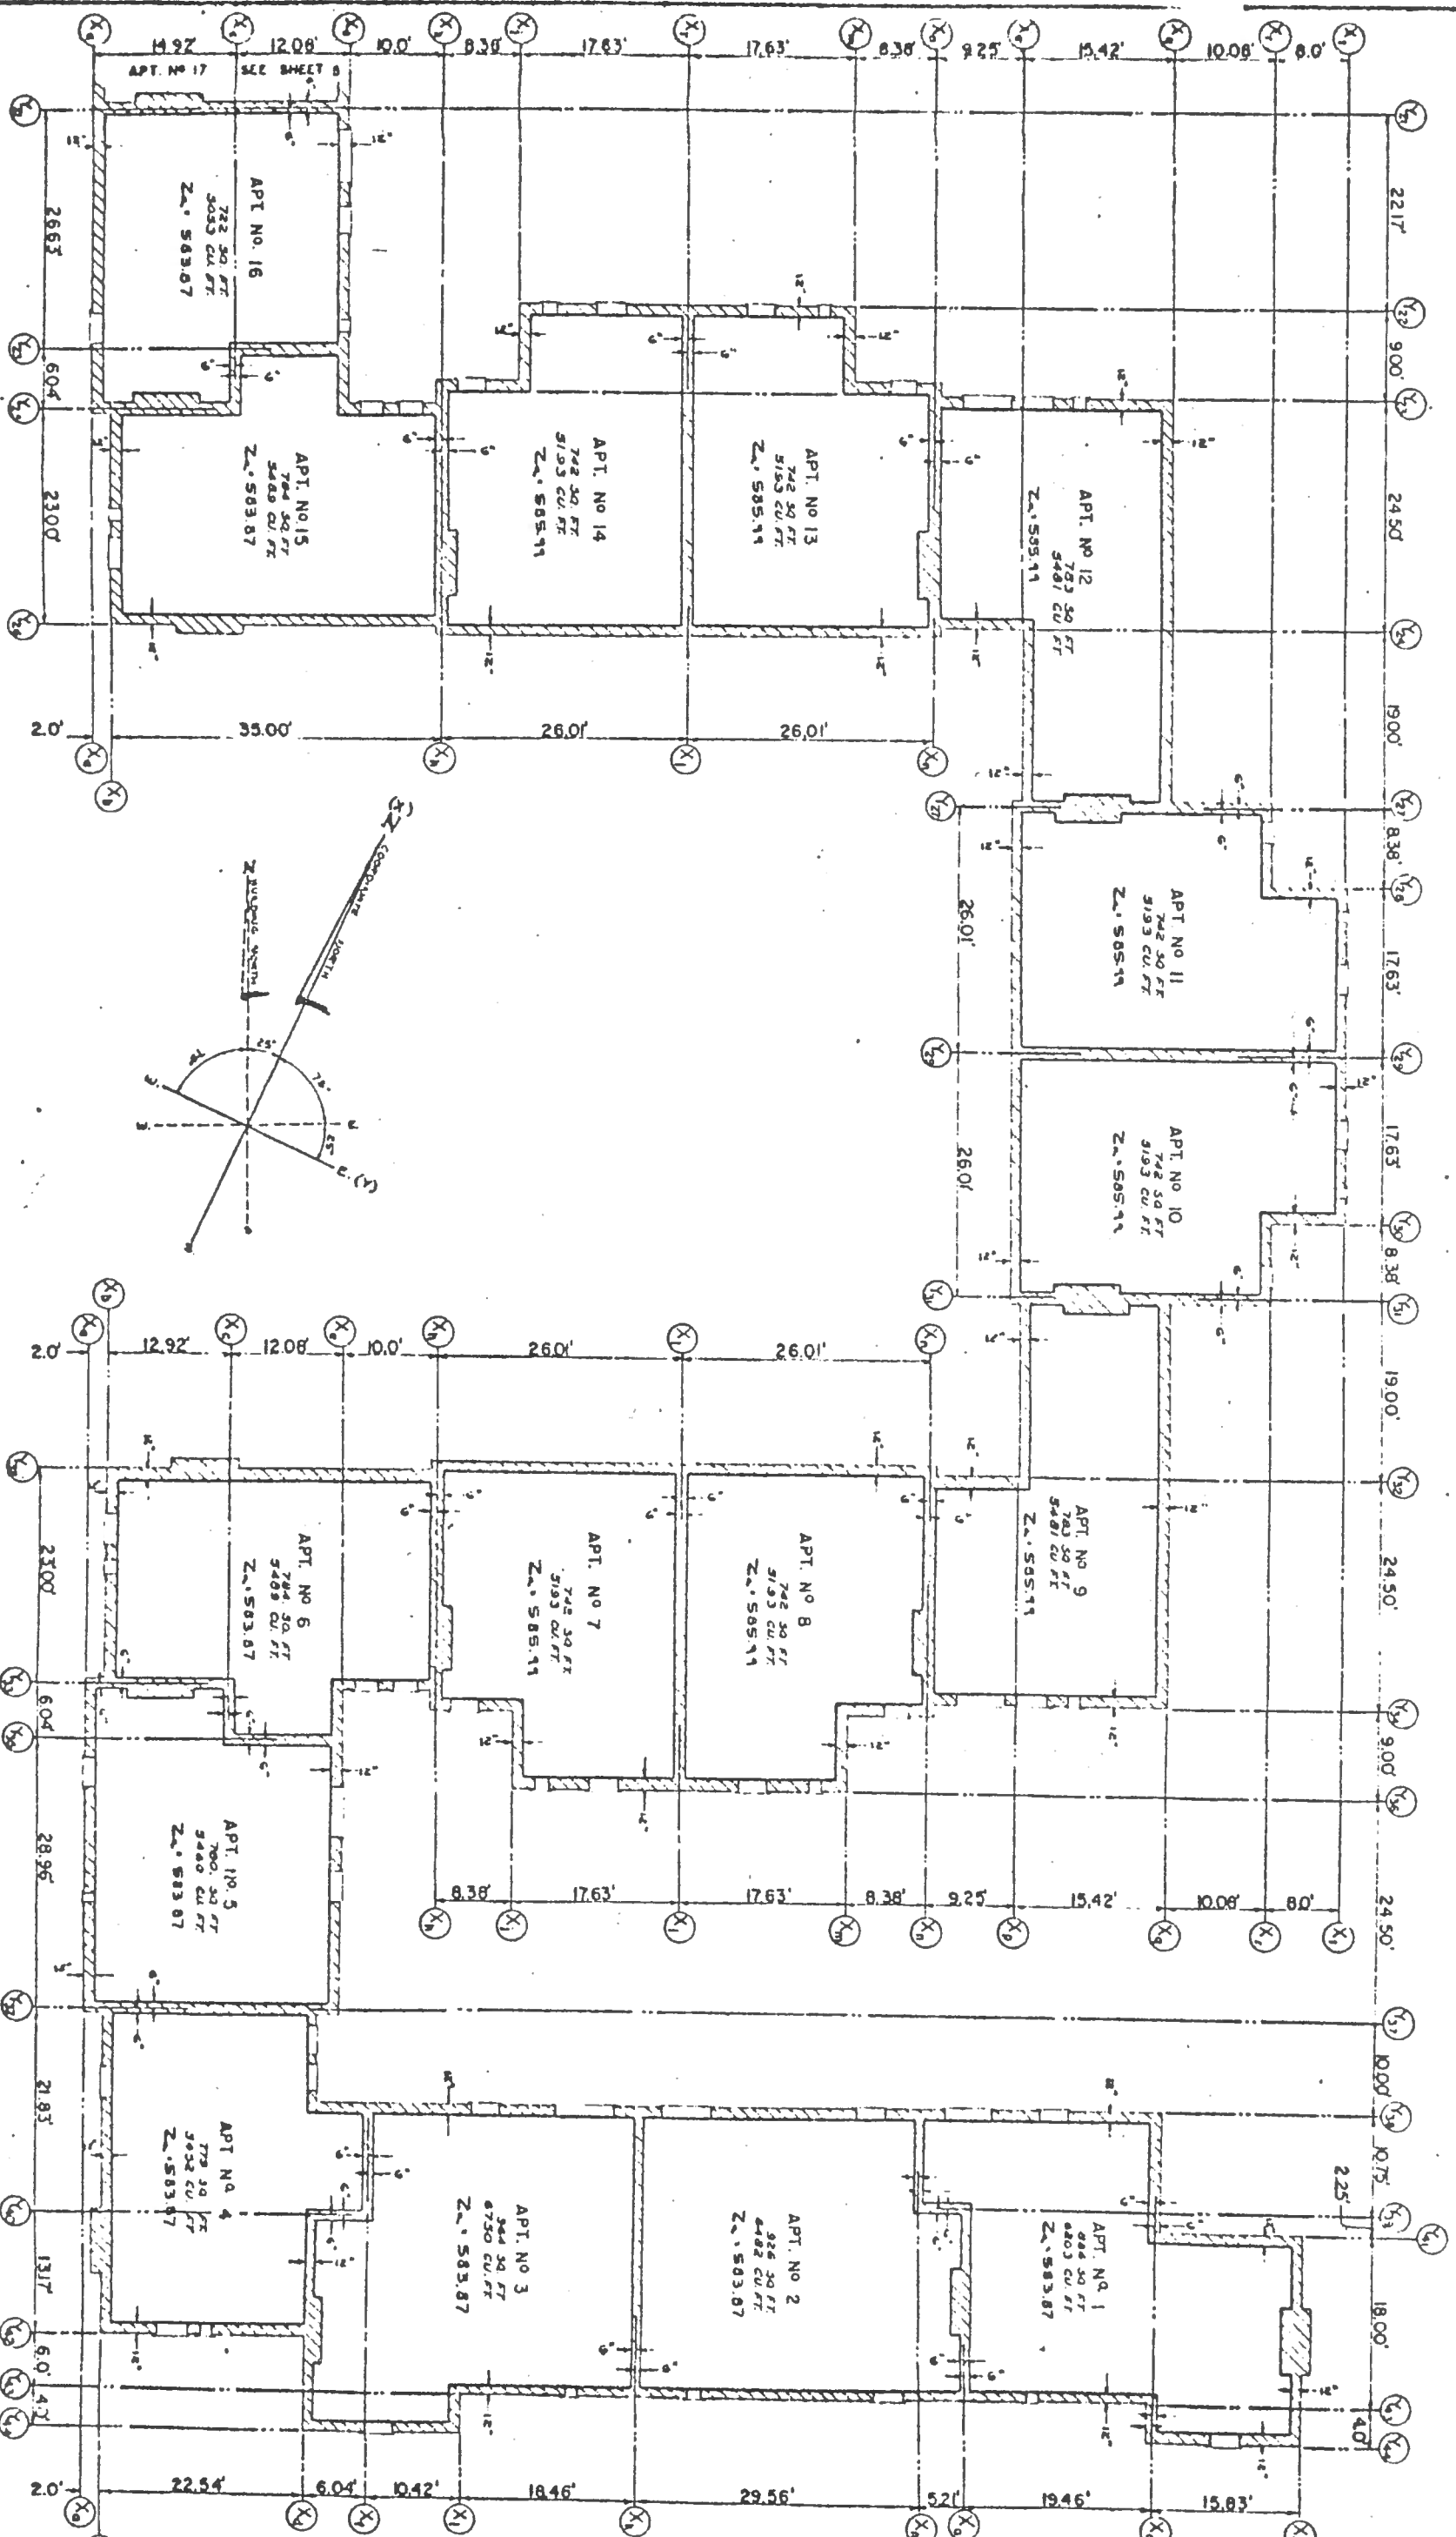

BASMENT PLAN

L116540 PA513

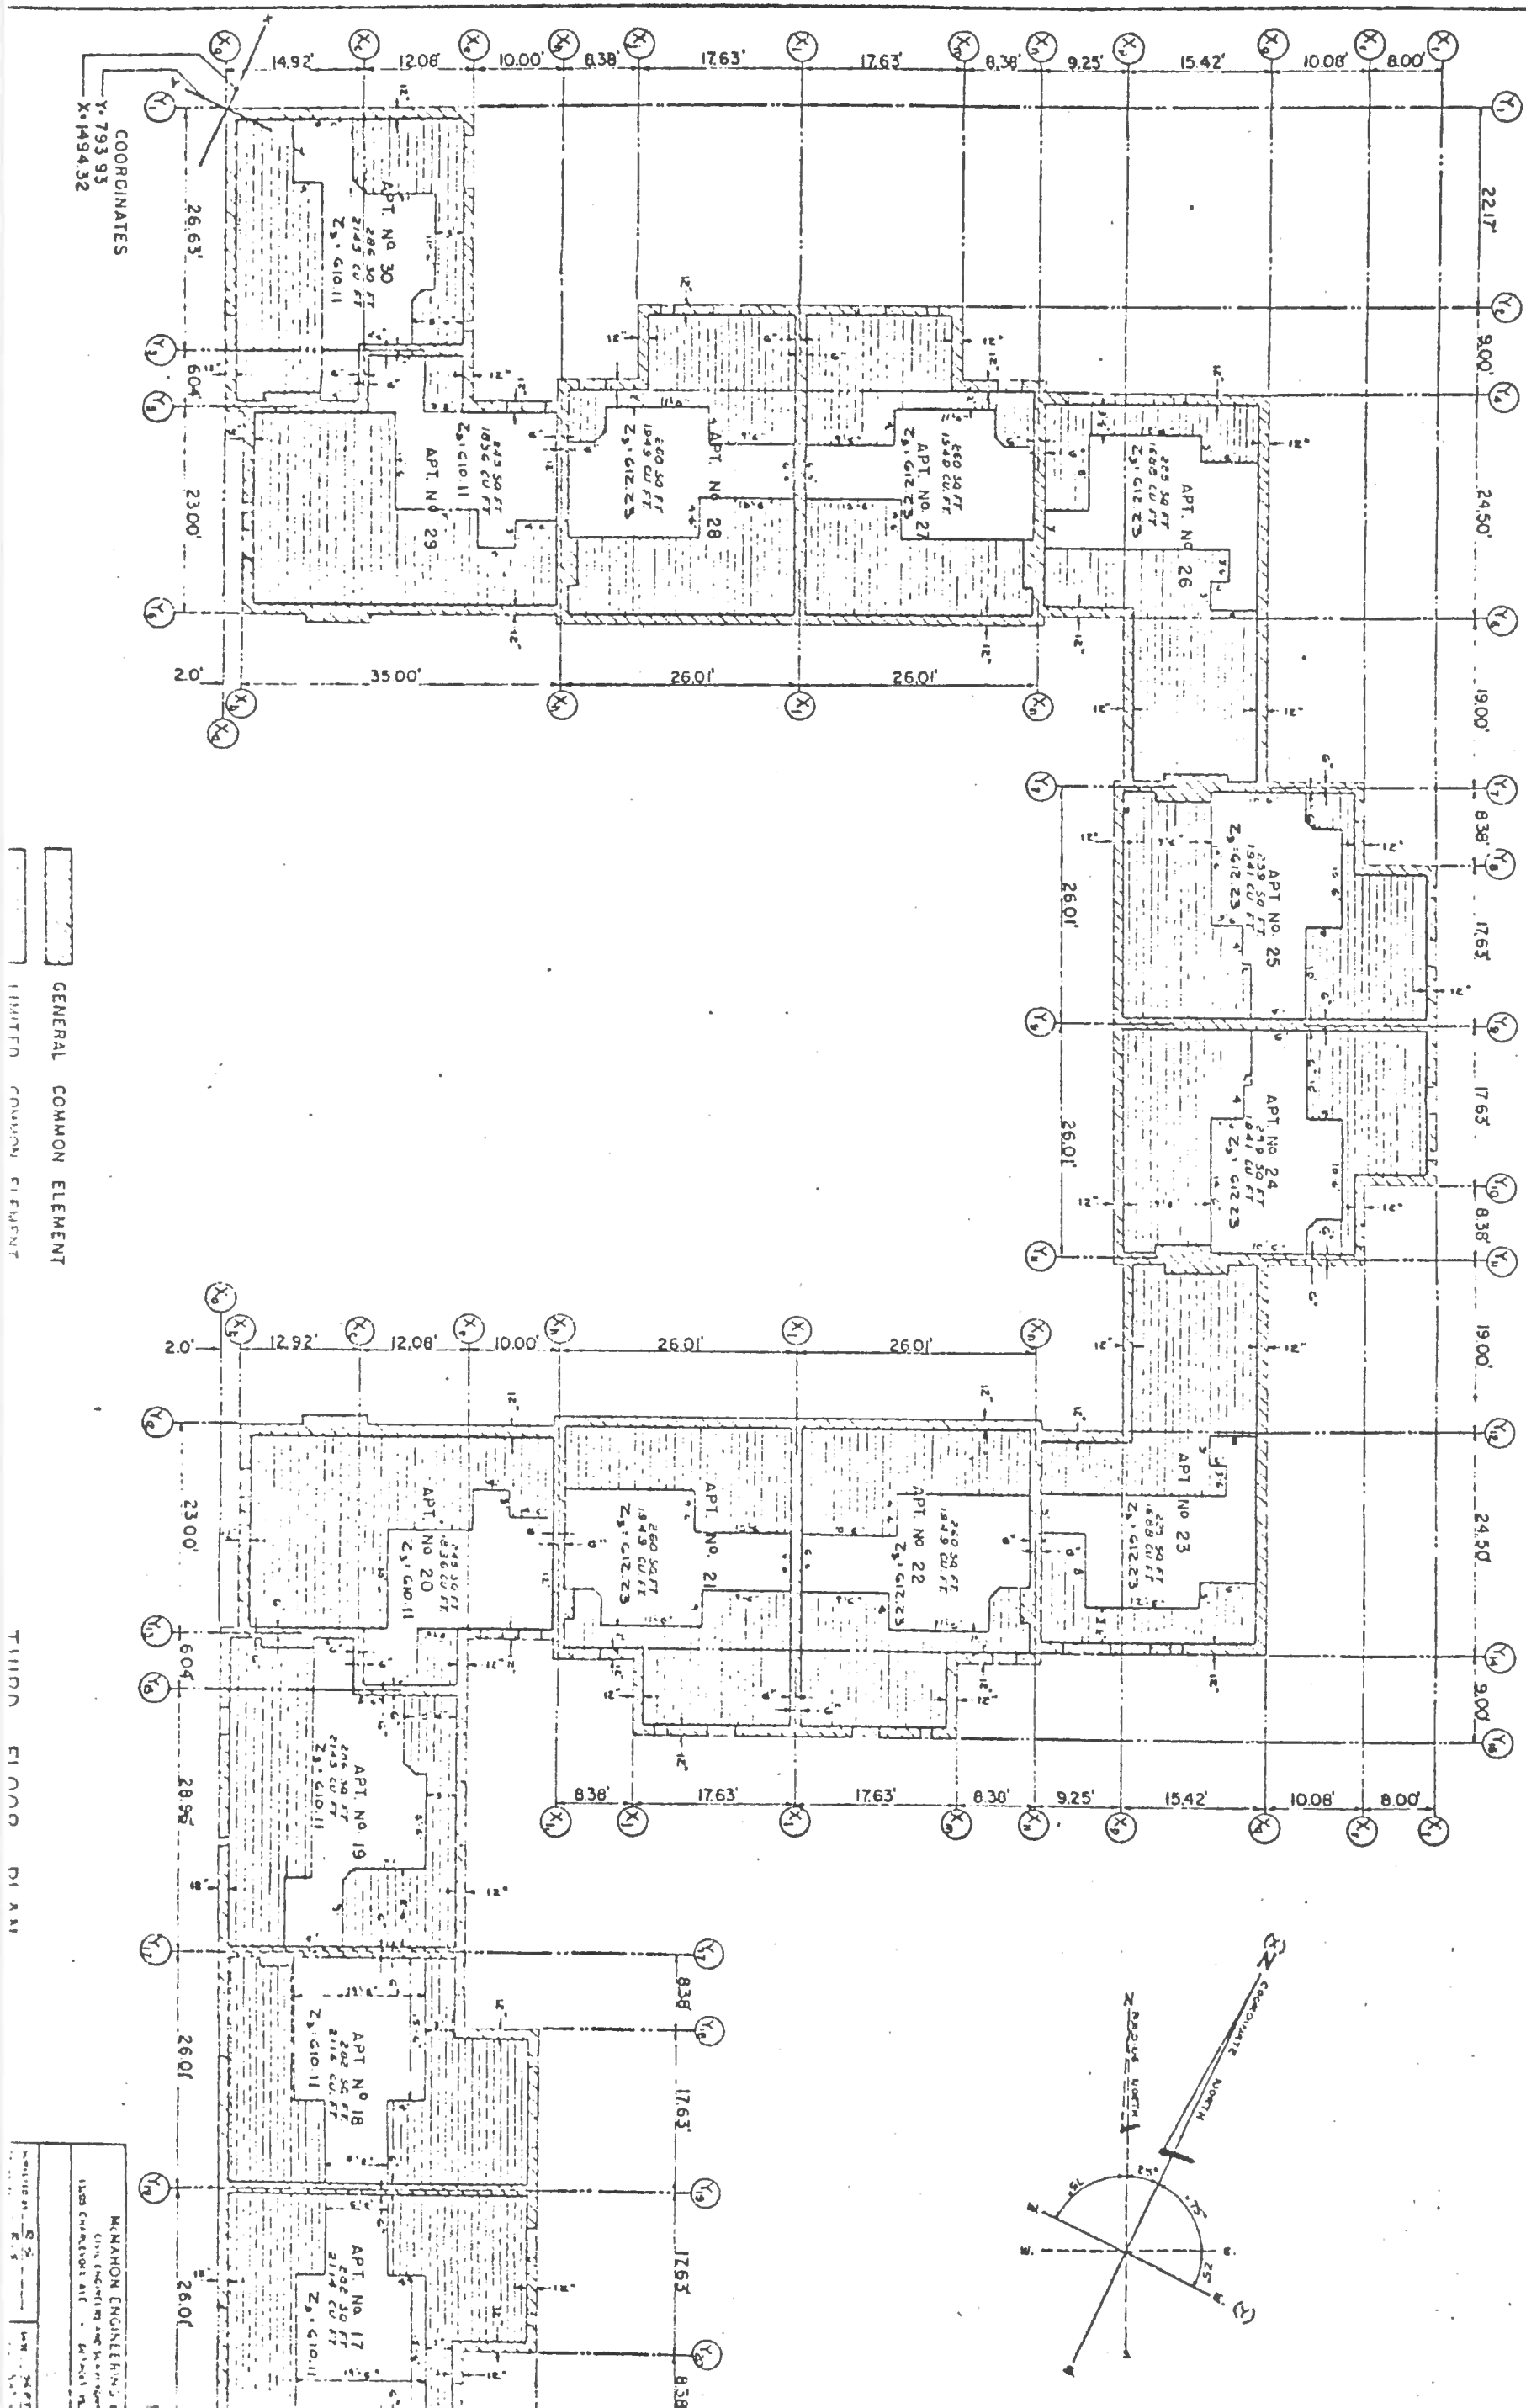


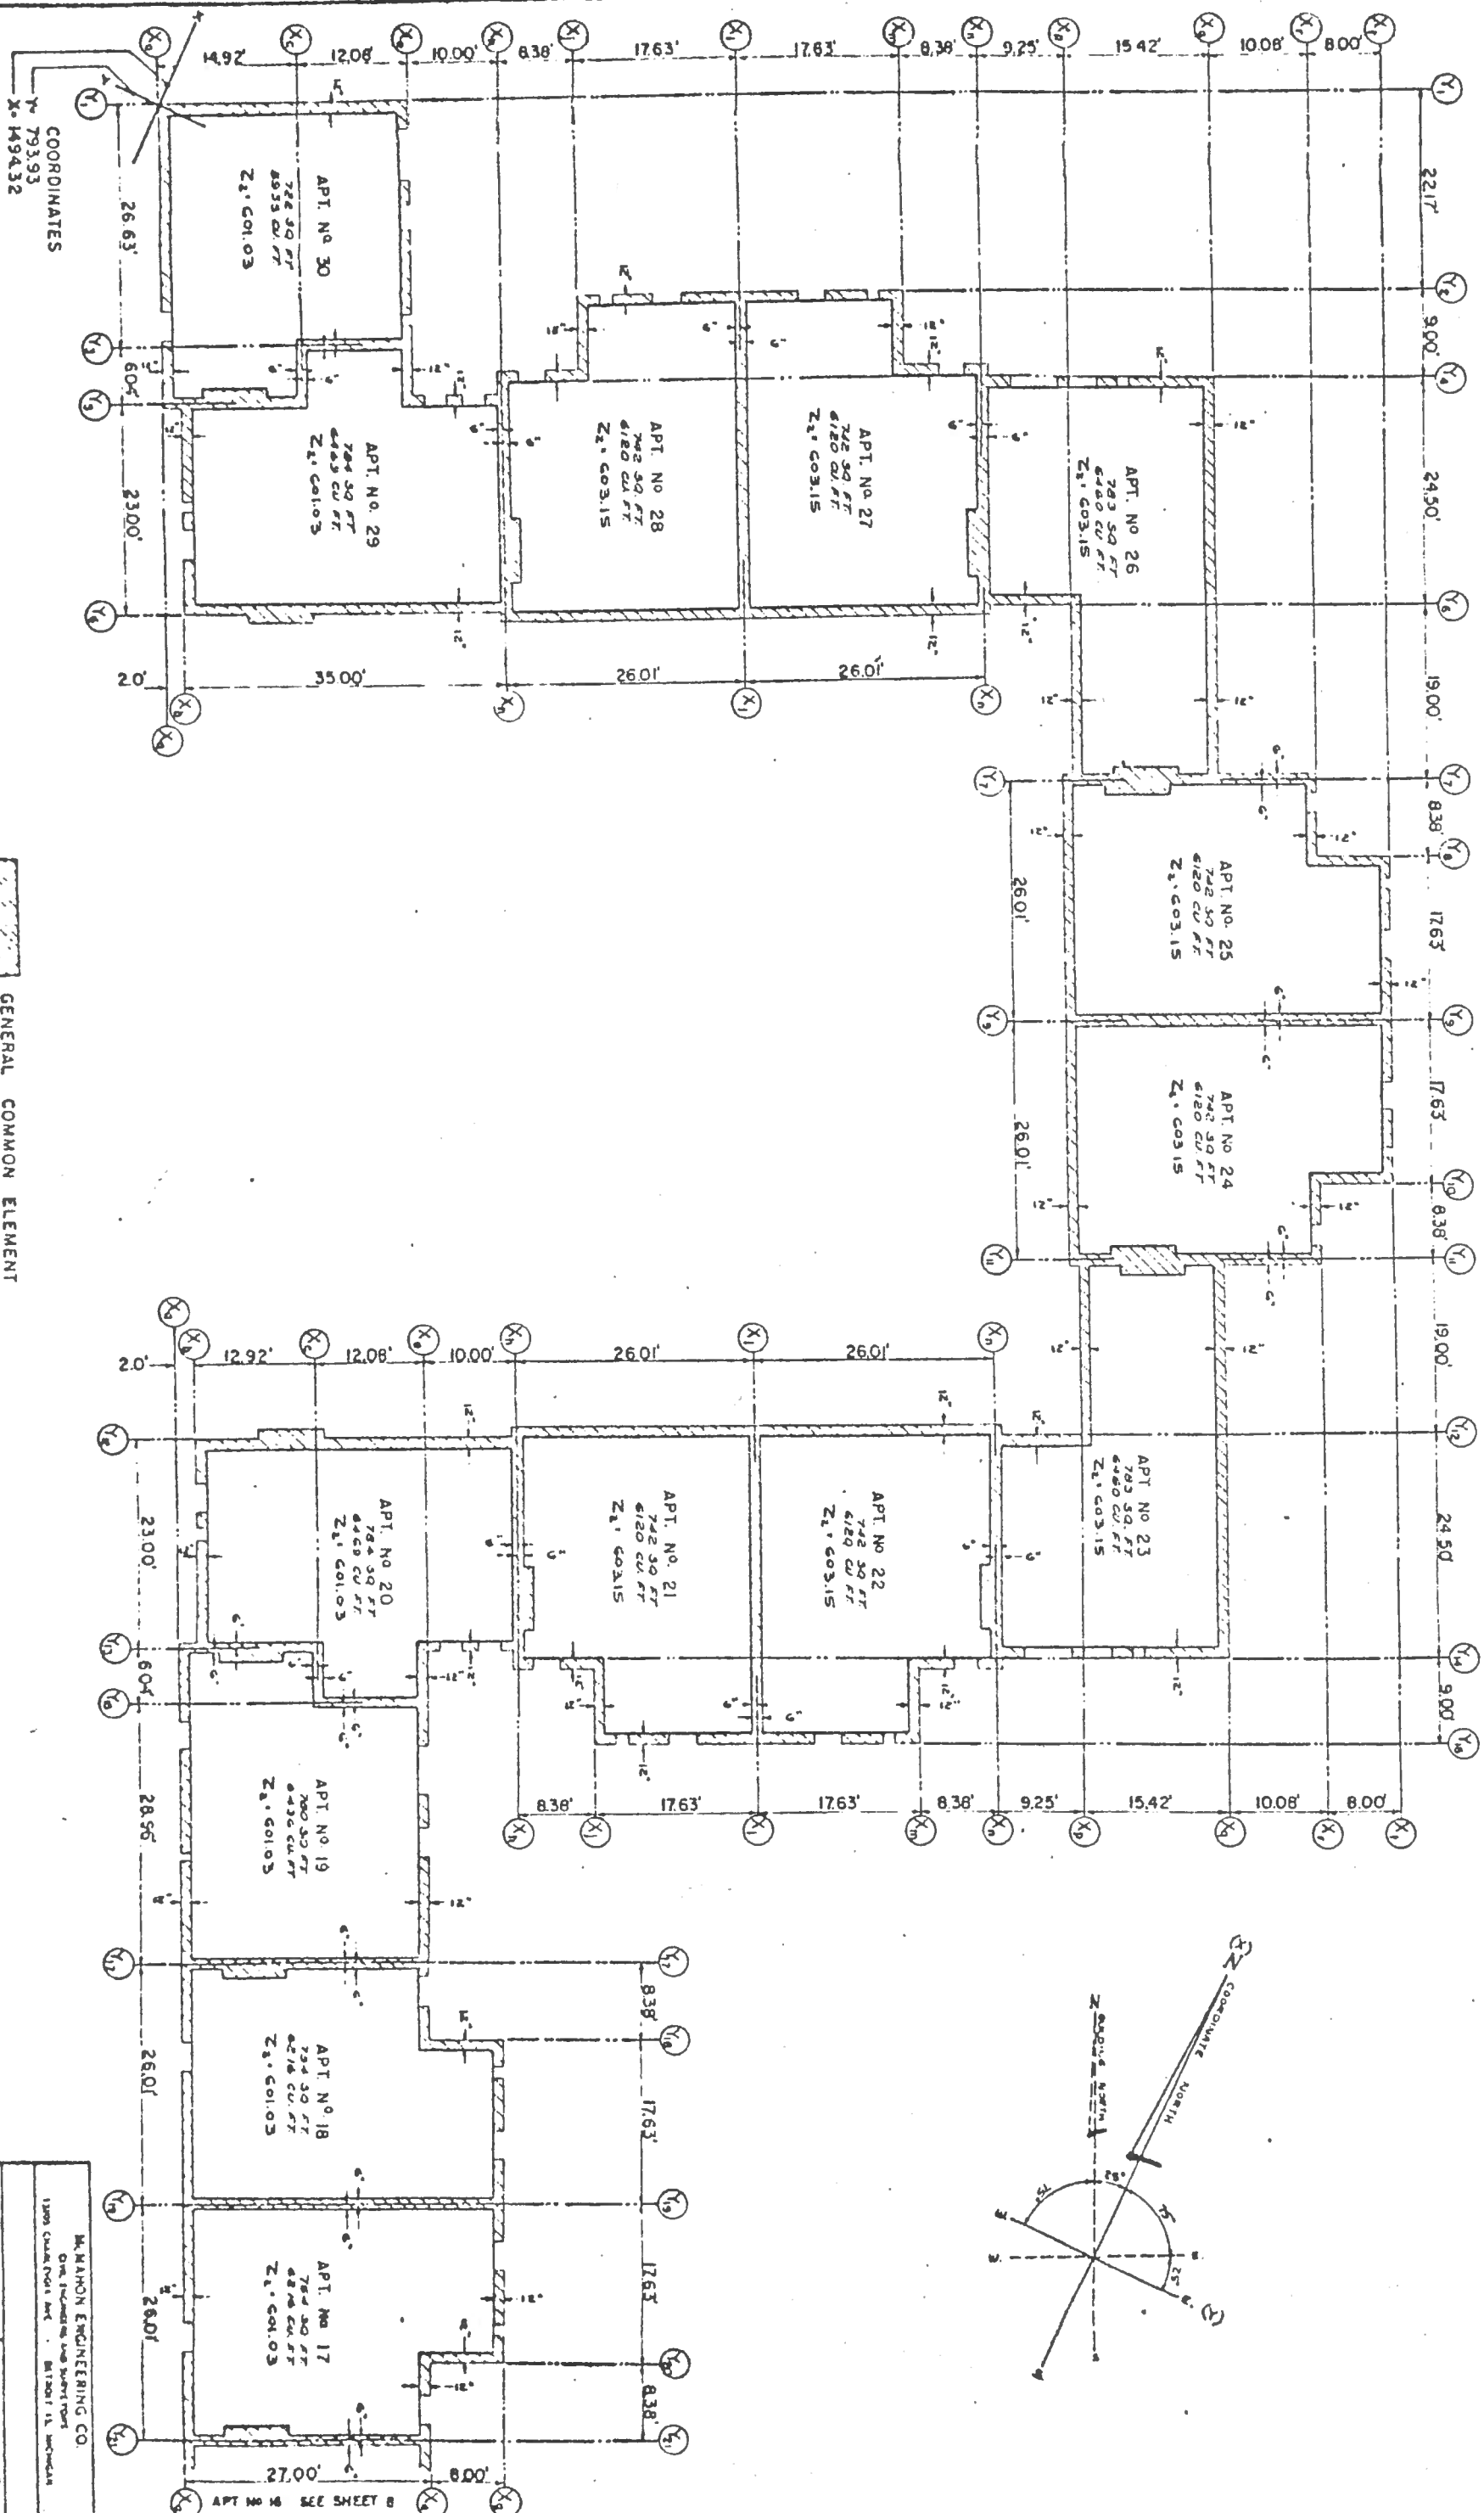


GENERAL COMMON ELEMENT

SECOND FLOOR PLAN


McMAHON ENGINEERING CO.
 Civil, Structural and Survey Dept.
 1200 Grand Tower Bldg. - BIRMINGHAM
 Ala.

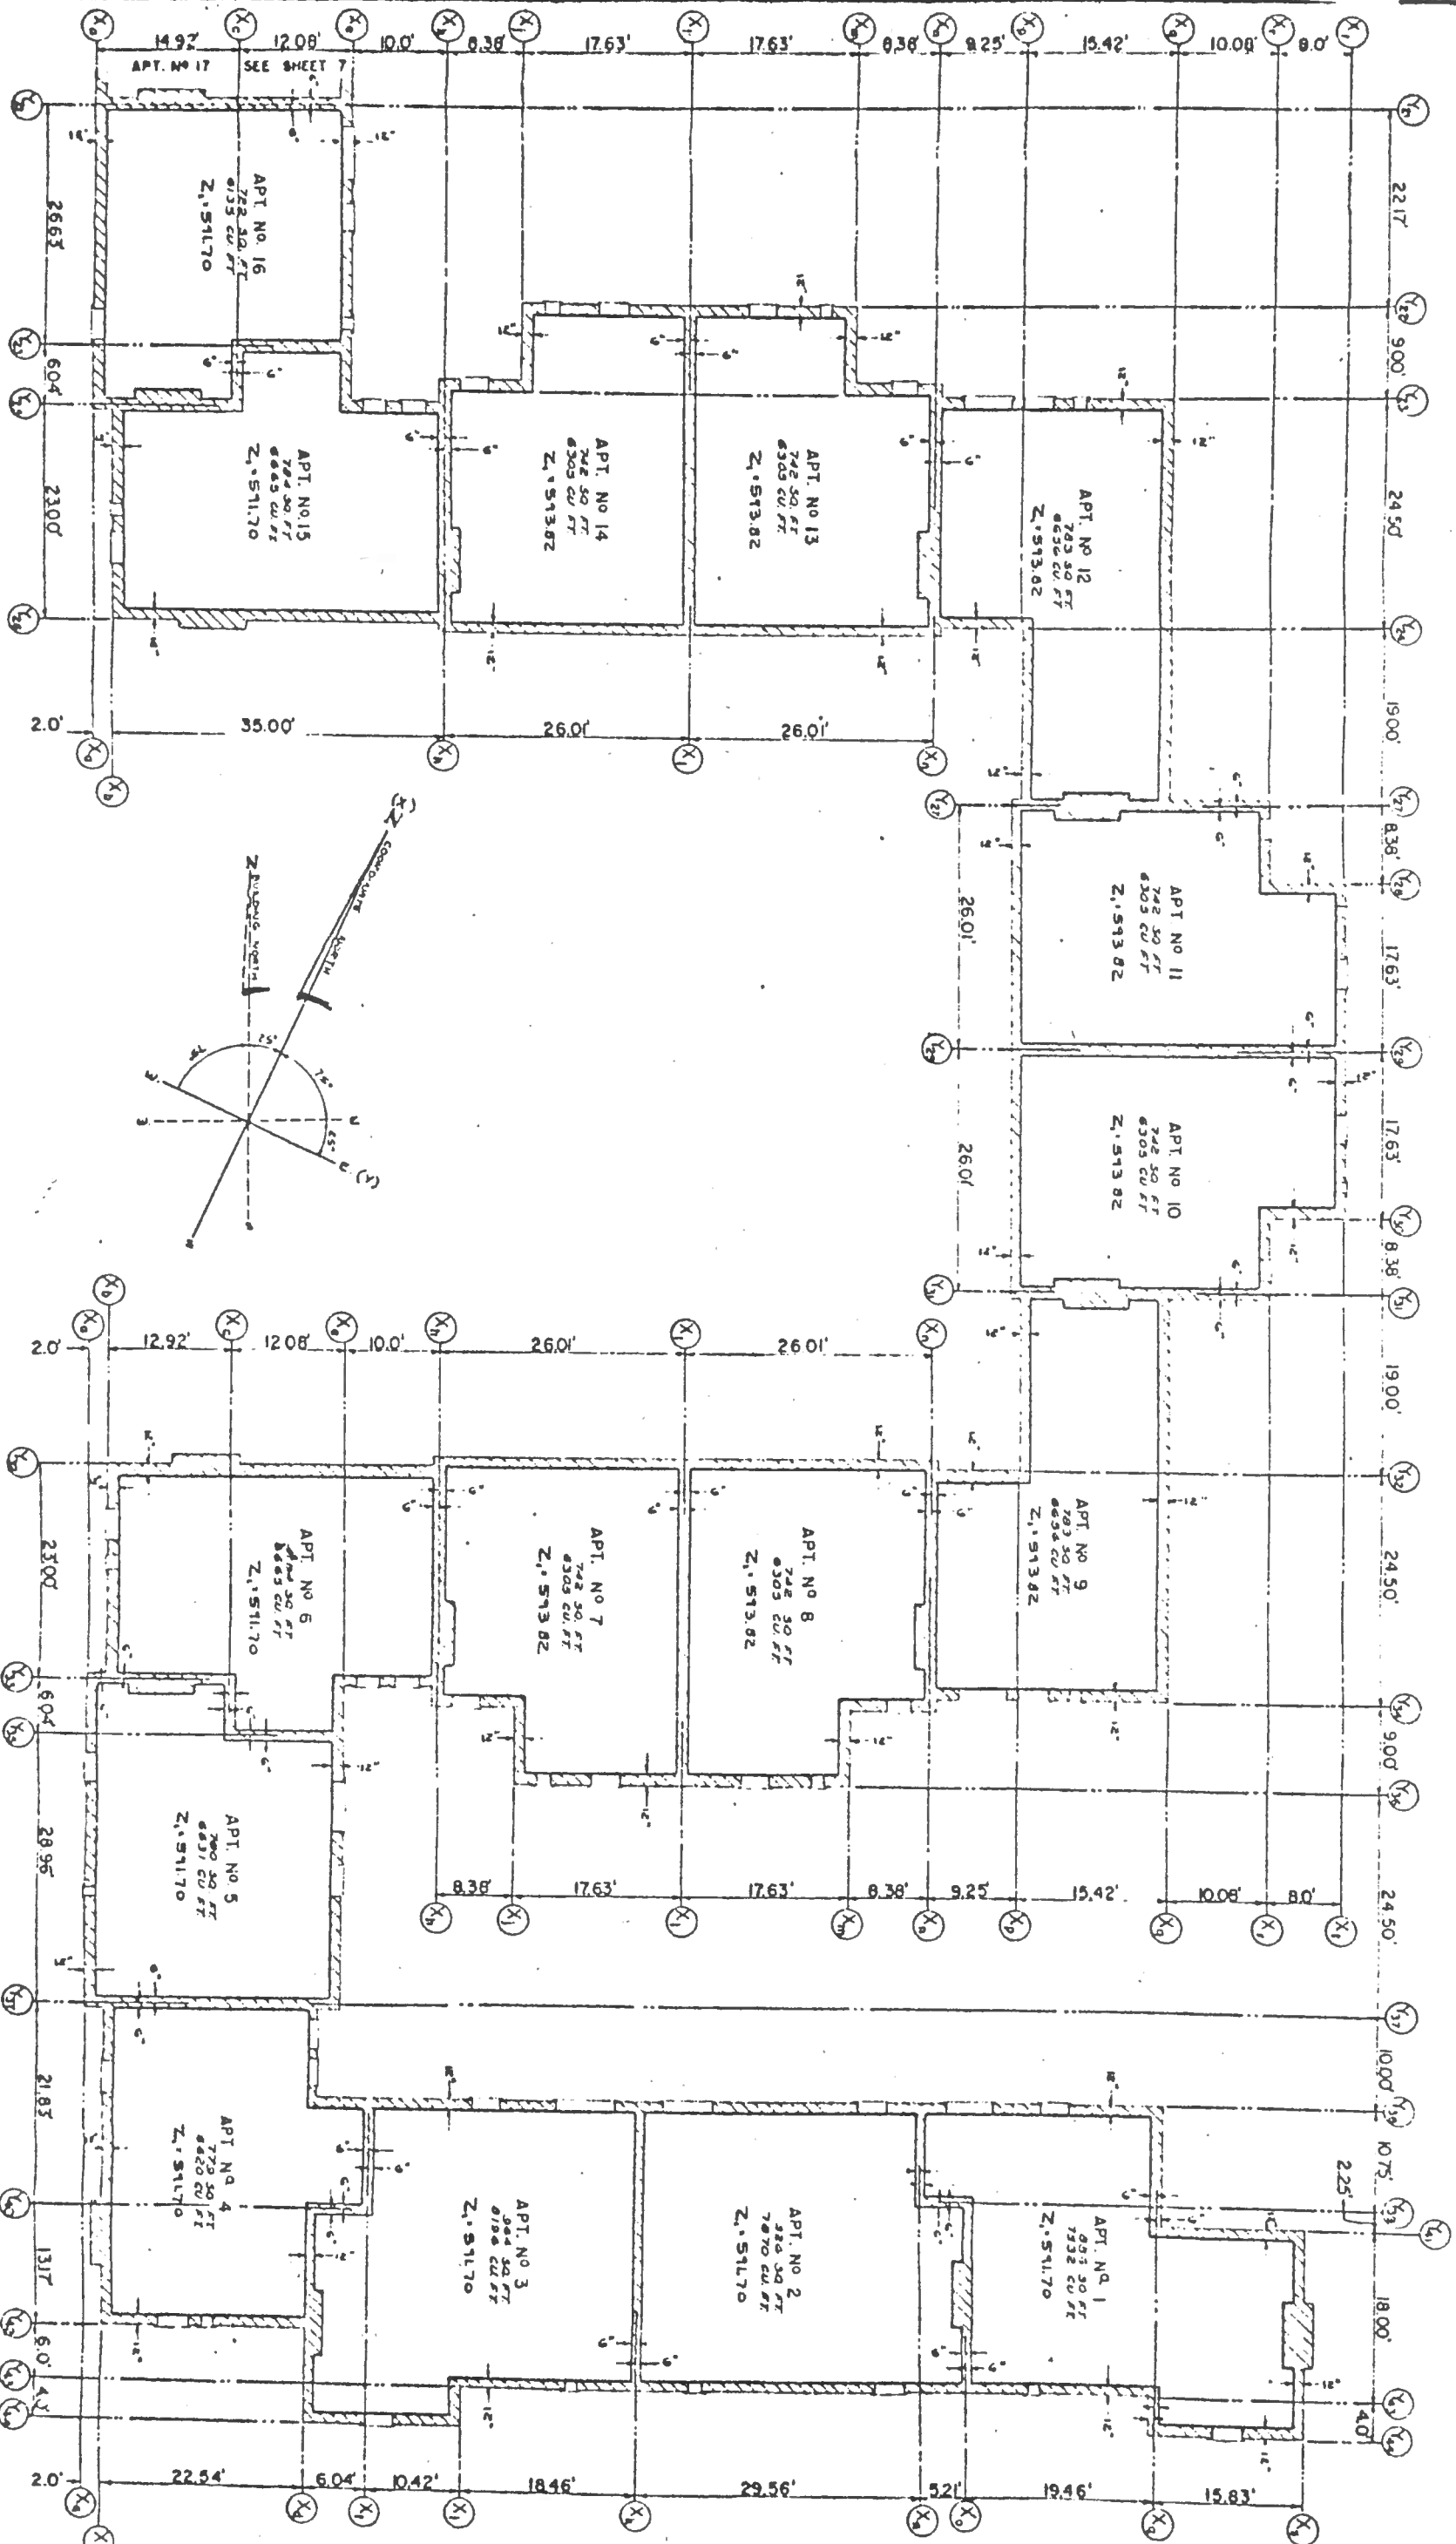

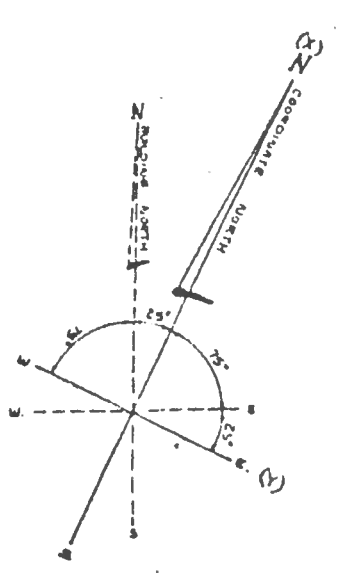


GENERAL COMMON ELEMENT

McMAHON ENGINEERING CO.
One Powell and Swanton
12005 Chestnut Ave. Bldg. 11, MacLean
MacLean, B.C. 1A 1G0
Phone 360-857-1100
Telex 980000

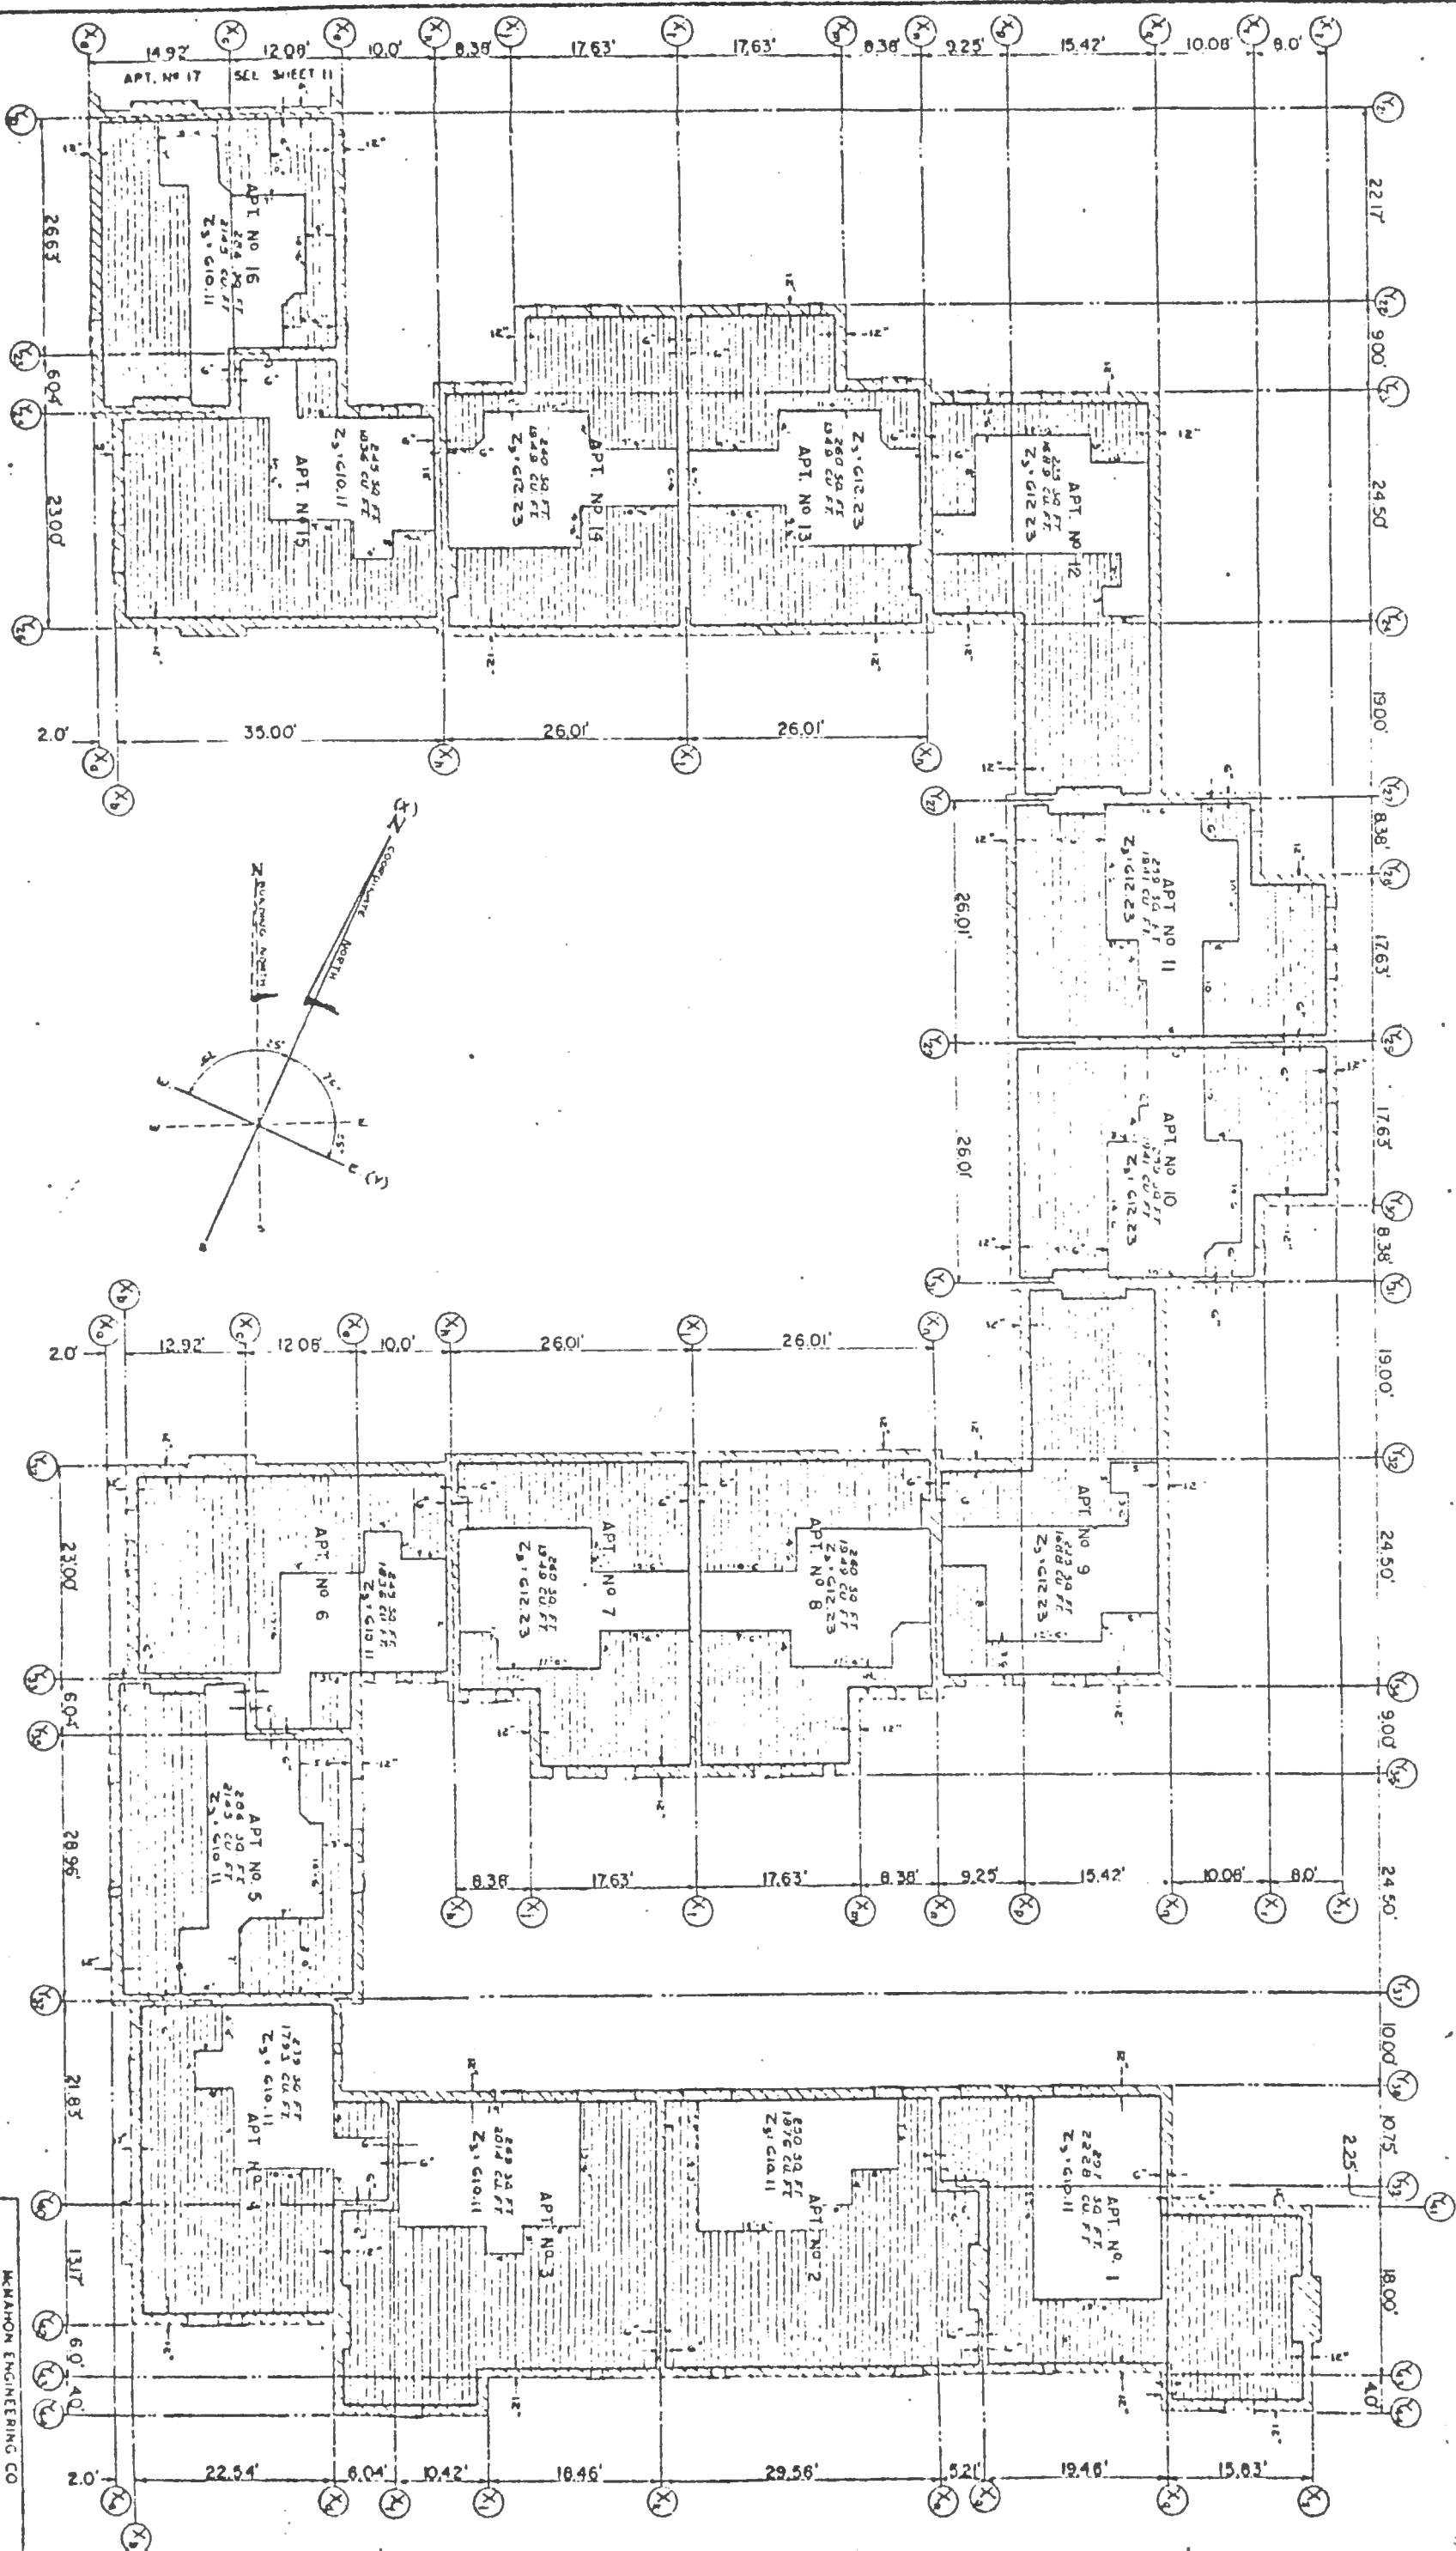

GENERAL COMMON ELEMENT
LIMITED COMMON ELEMENT


THIRD FLOOR PLAN

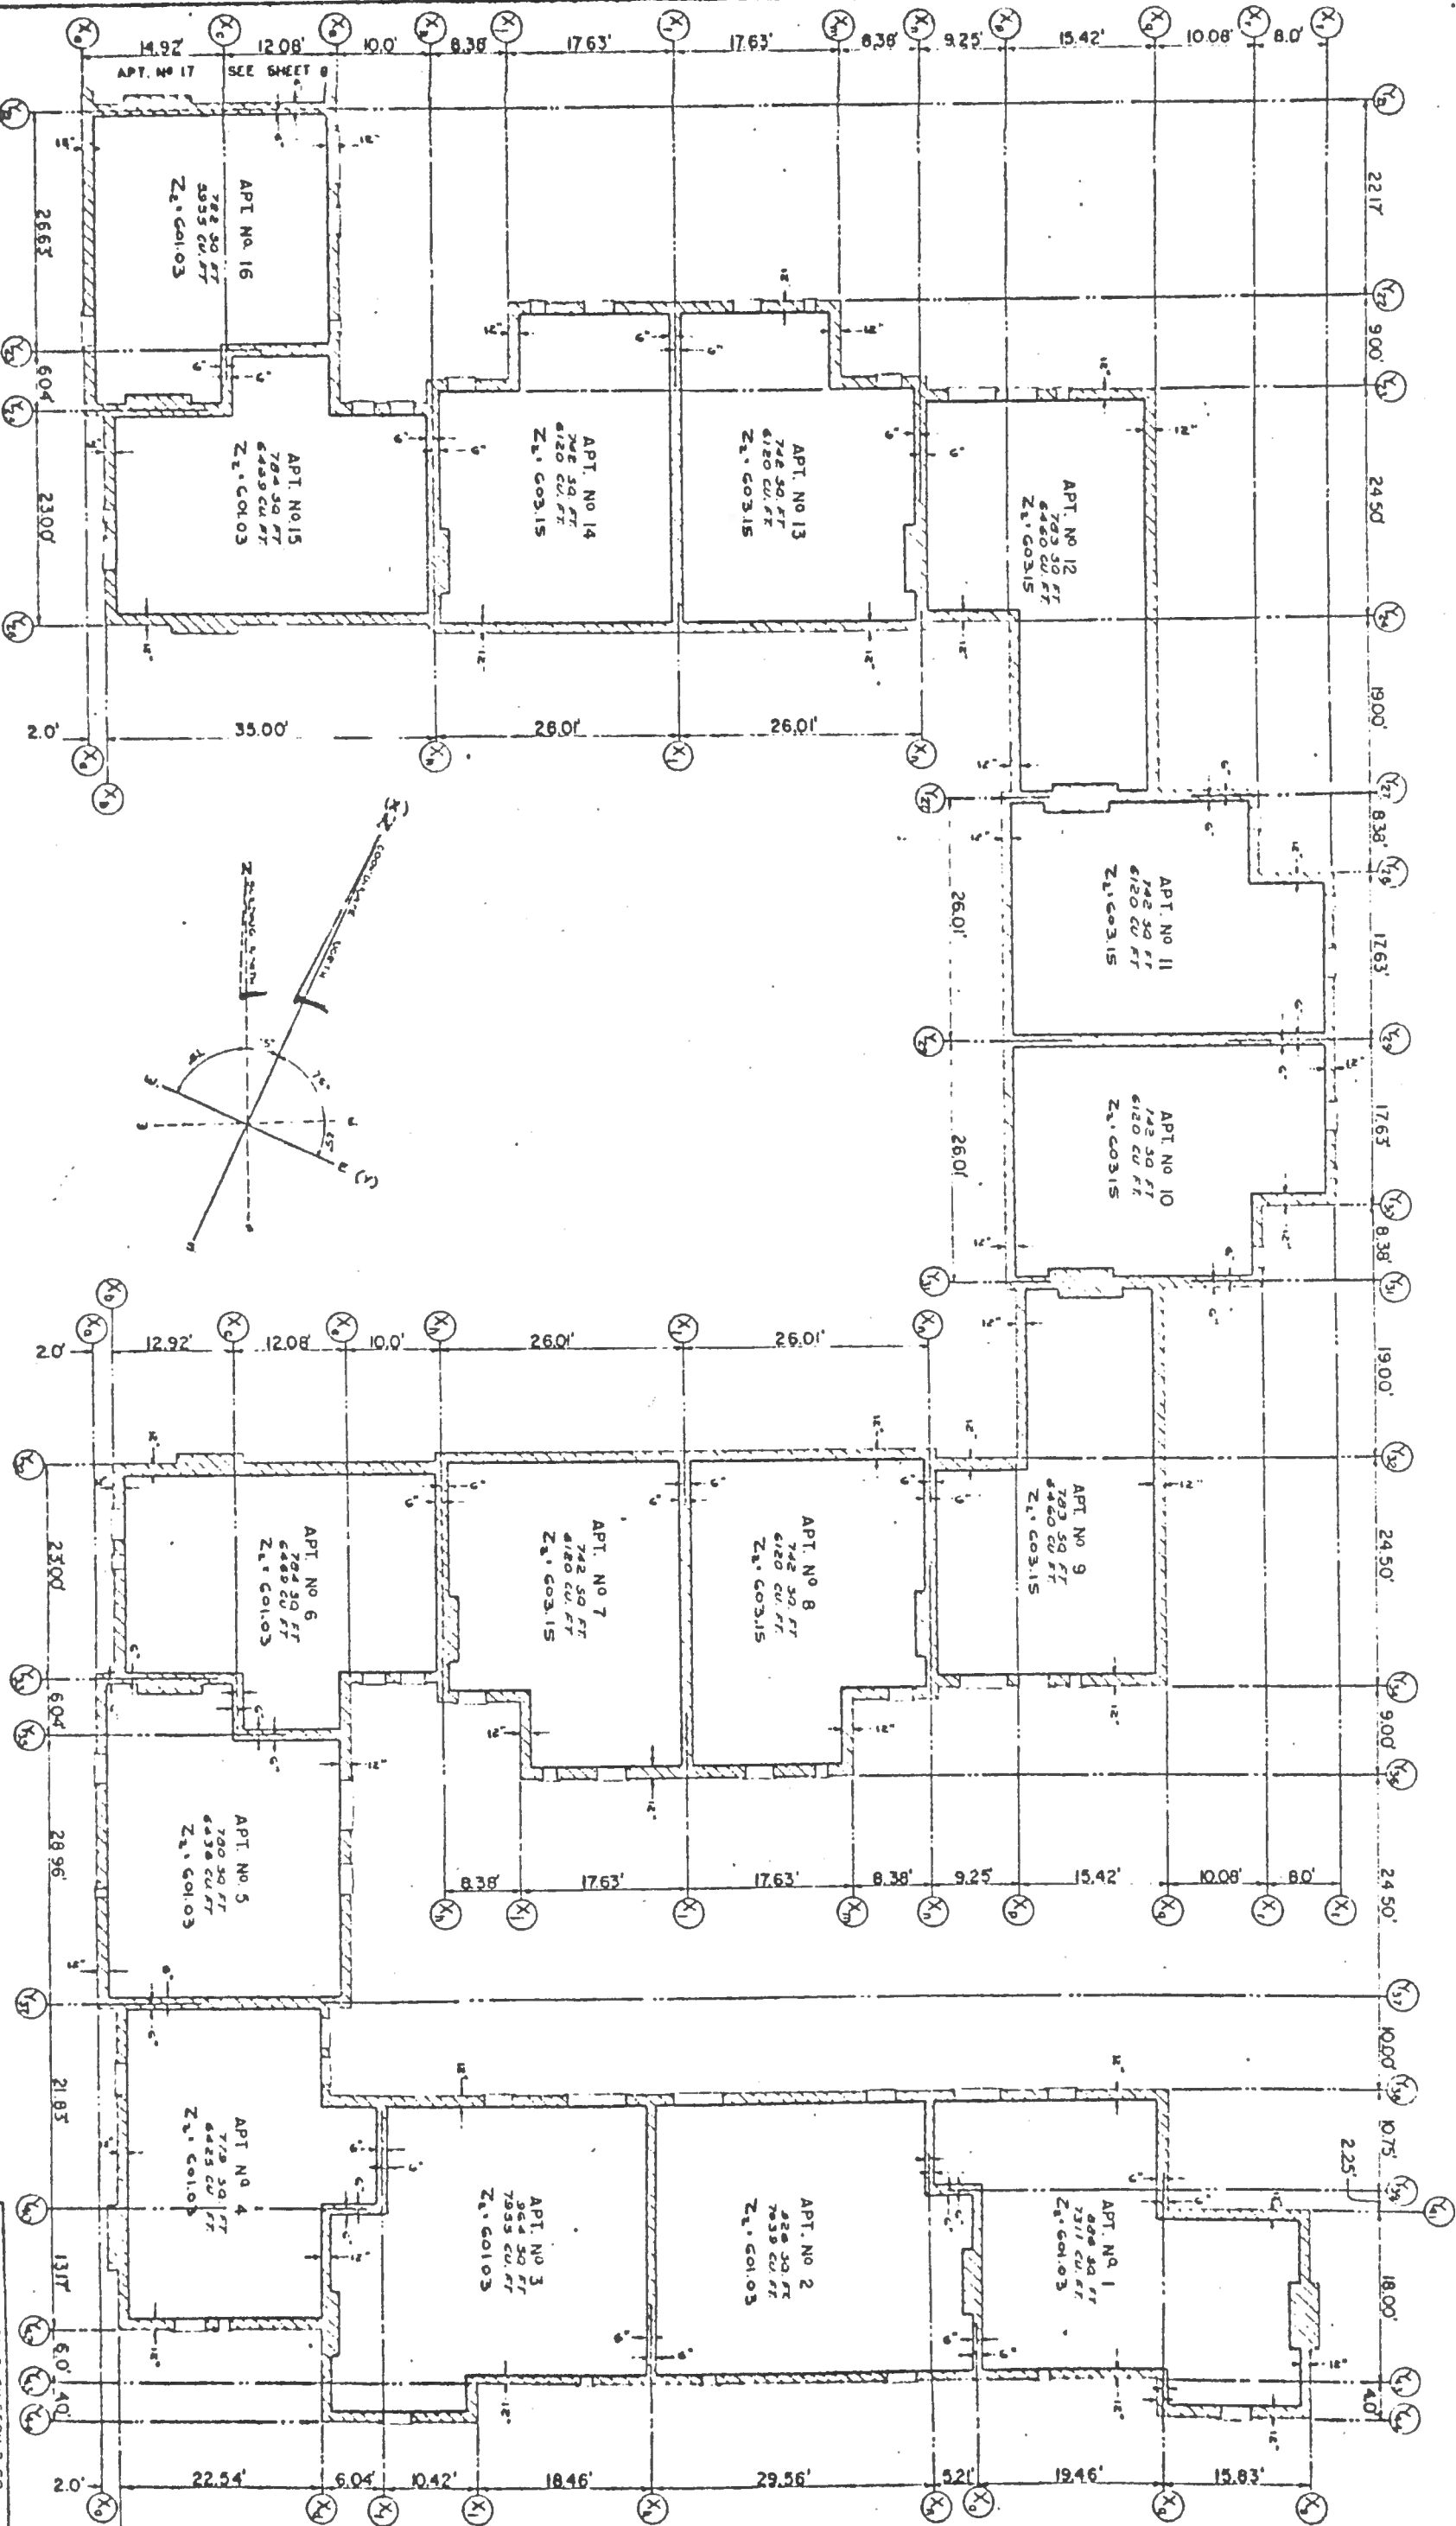

GENERAL COMMON ELEMENT

SECOND FLOOR PLAN


McMAHON ENGINEERING CO.	
ONE FREDERICK STREET, NEW YORK 17, N.Y.	
1200 CONVENT AVENUE, NEW YORK 17, N.Y.	
DATE	APR. 18, 1957
BY	W. J. C. 57
CHECKED BY	W. J. C. 57
PROJECT NO.	LI 10540
SHEET NO.	57

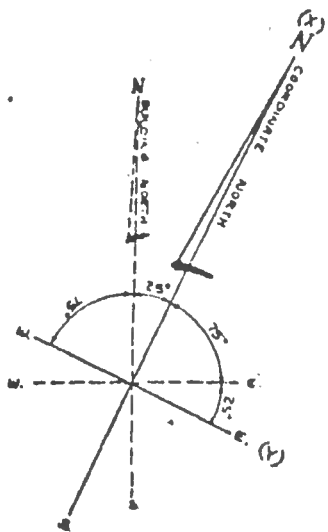

GENERAL COMMON ELEMENT


FIRST FLOOR PLAN

LI16540 PA514

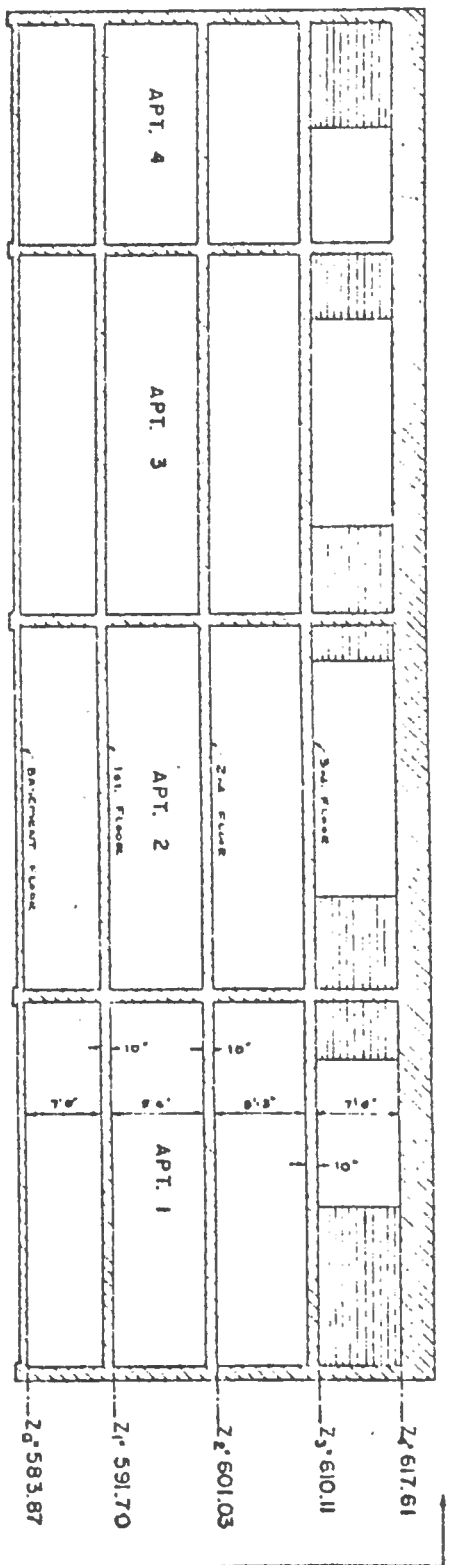

Z COORDINATE
FOR APARTMENTS №
1, 2, 3, 4, 5, 6, 15, 16,
17, 18, 19, 20, 29, 30.

CROSS SECTION

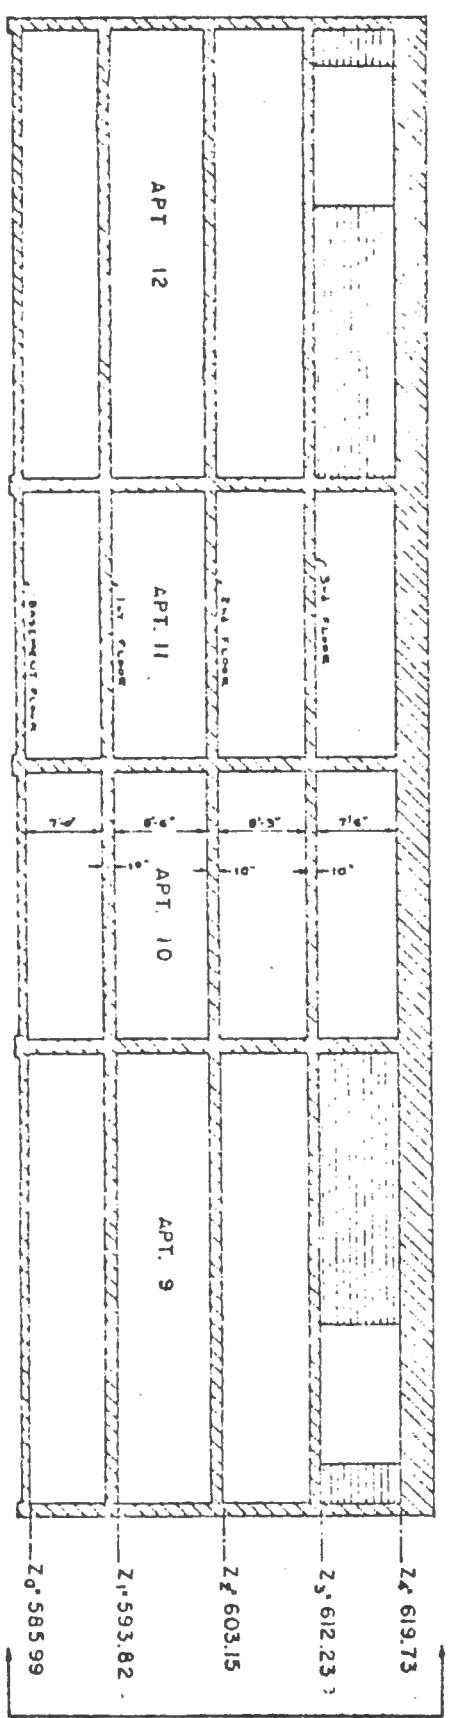


Z COORDINATE
FOR APARTMENTS №
7, 8, 9, 10, 11, 12, 13, 14,
21, 22, 23, 24, 25, 26, 27, 28.

LONGITUDINAL SECTION

GENERAL COMMON ELEMENT
LIMITED COMMON ELEMENT

LONGITUDINAL & CROSS SECTIONS

M. HANON ENGINEERING CO.	
Civil, Structural and Surveying	
1200 Connecticut Ave. - Belmont, MA 02458	
Project No. 16540	Sheet No. 5 of 5
Drawn by: J. J.	Checked by: J. J.
Date: 11/18/83	Scale: 1/8" = 1'-0"


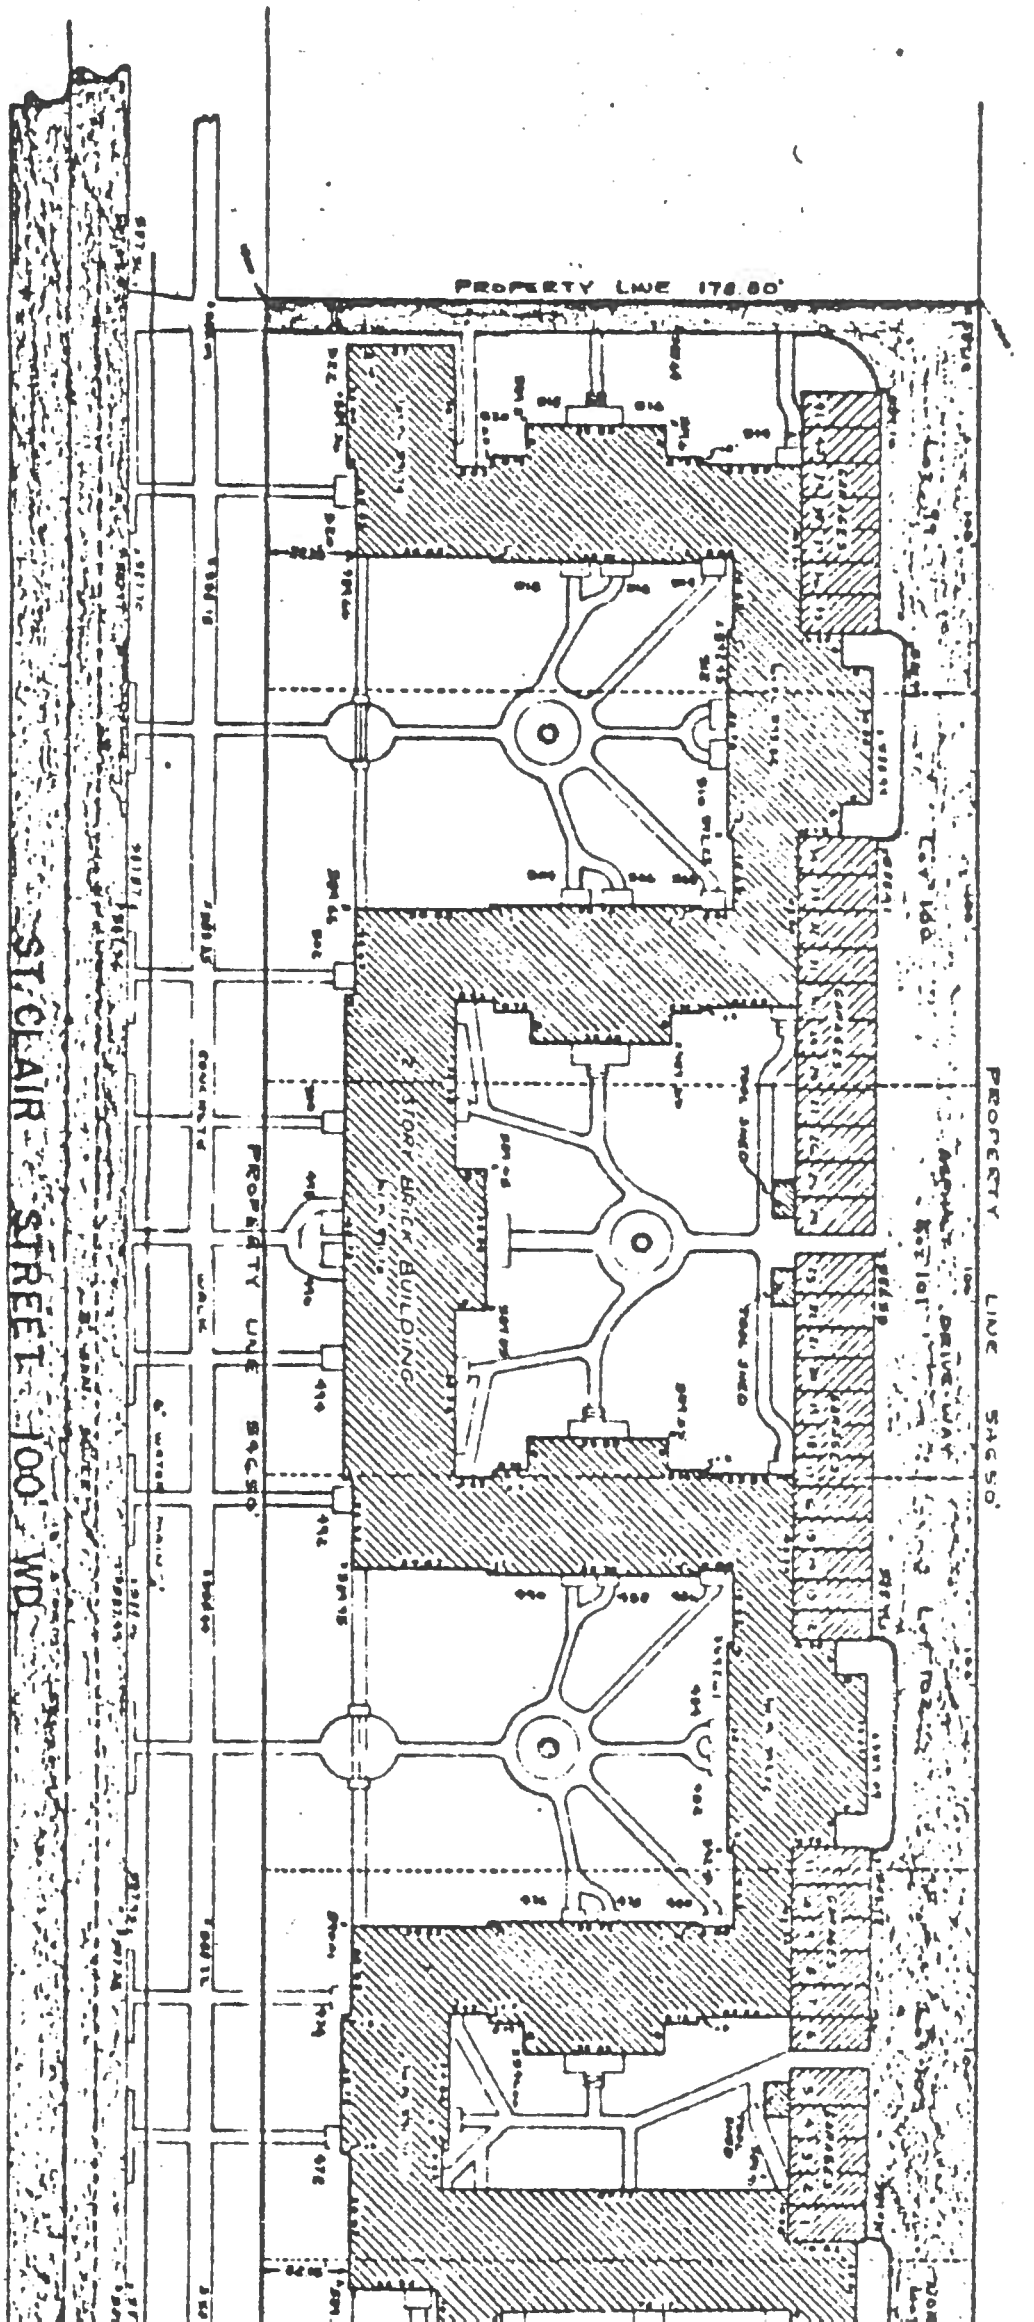


PROPERTY DESCRIPTION:
 TOGETHER, SUMMER OVER LOTS 38 TO 403, INCLUSIVE, AND THE NORTH
 1/2 OF LOT 104, AMENDED PLAT OF ST. CLAIR PARK SUBDIVISION OF
 PRIVATE CLAW 239, BETWEEN JEFFERSON AND MACK AVENUES,
 GROSSE POINTE, WAUKE COUNTY, WISCONSIN, AS RECORDED IN VOLUME 18,
 PAGE 61, OF PLATS, WAUKE COUNTY RECORDS.

GENERAL NOTATIONS:
 SEWER..... AS SHOWN PER CITY OF GROSSE POINTE RECORDS.
 WATER..... AS SHOWN PER CITY OF GROSSE POINTE RECORDS.
 GAS..... (MICHIGAN CONSOLIDATED GAS CO) AS SHOWN
 POWER..... (DETROIT Edison CO)
 TELEPHONE..... (MICHIGAN BELL TELEPHONE CO)
 UTILITIES..... AS SHOWN, WERE OBTAINED FROM FIELD OBSERVATIONS AND A
 AVAILABLE RECORDS AND NO GUARANTEE IS MADE EITHER AS
 TO THIS DATE SHOULD BE CHECKED WITH THOSE UTILITIES COMP
 CONCERNED BEFORE CONSTRUCTION BEGINS
 BENCH MARK..... TOP OF MAIN HOLE INTERSECTION OF CENTER LINES OF S
 AND WATER DRAIN AVE. ELEV. 587.86 CITY OF WAUKE PTE

LEGEND:
 PROPERTY LINE 178.80' ————
 BUILDING ————
 LOT ————

LI16540 PA505

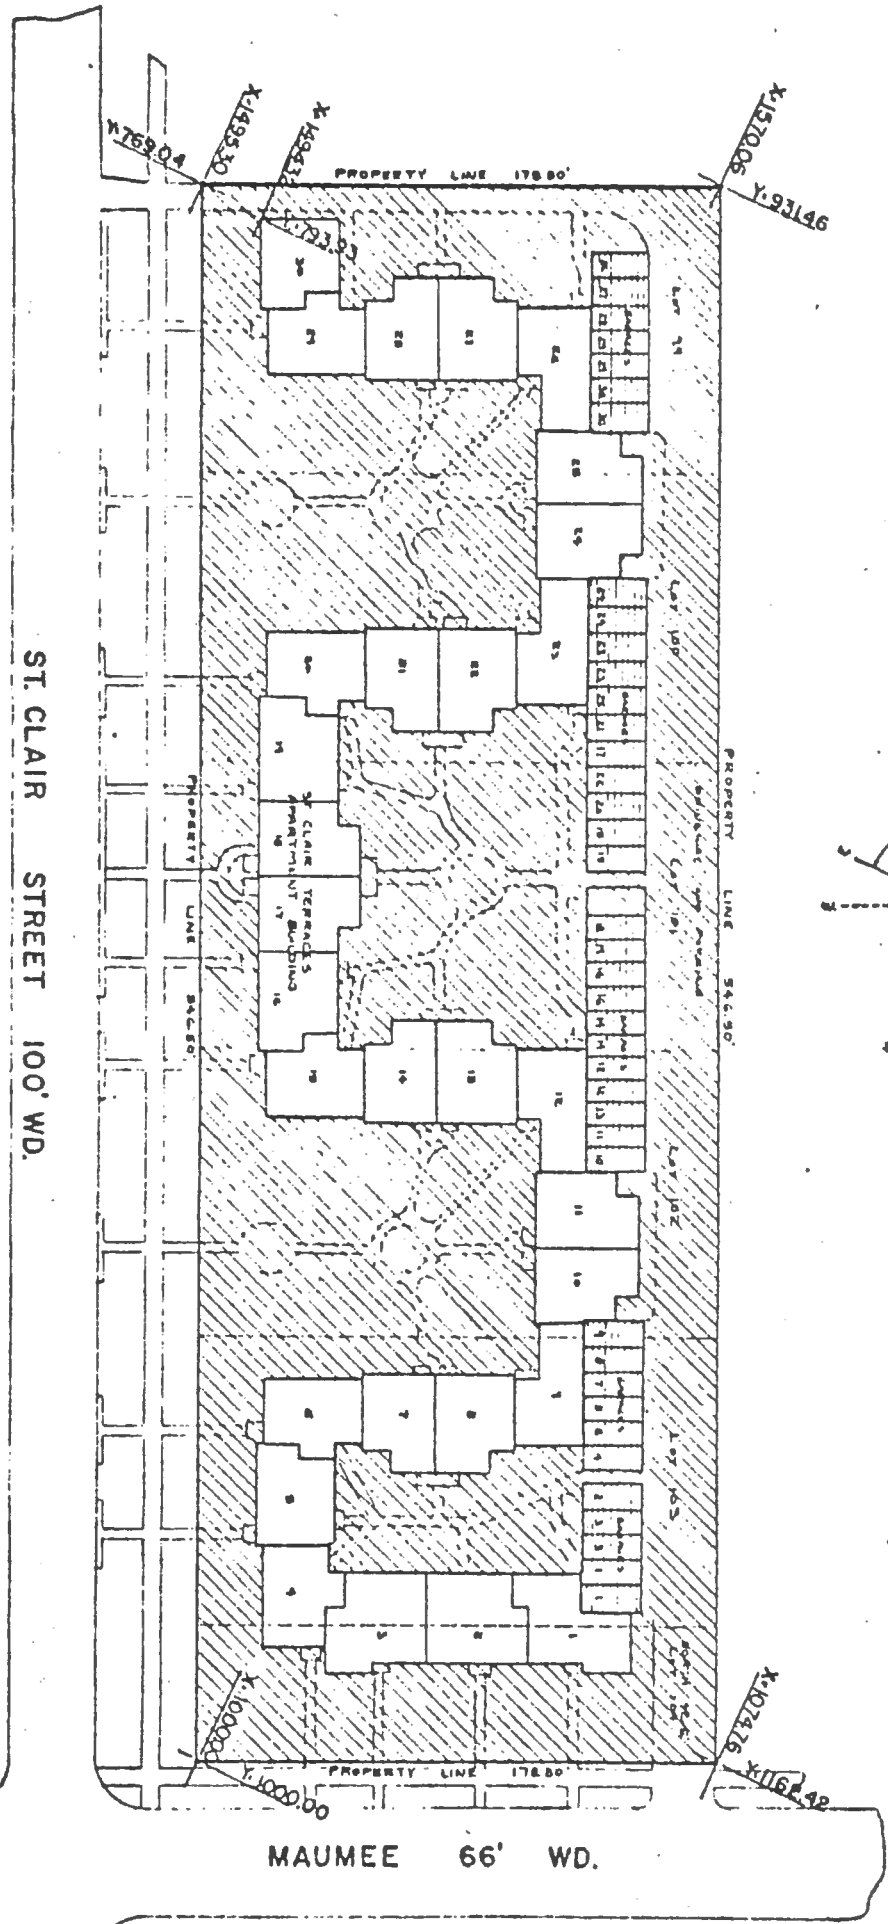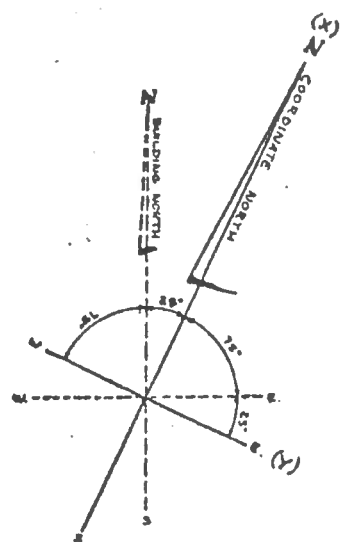

GENERAL COMMON ELEMENT
LIMITED COMMON ELEMENT

SITE PLAN

REKAMON ENGINEERING	
ONE DECAWING AVE.	
DECAWING AVE.	
DATE	10/1/00
BY	REKAMON ENGINEERING
FOR	REKAMON ENGINEERING